


ISSUE DATE:	
03 MAR 2022	- JRP
16 MAR 2022	- JRP
24 MAR 2022	- CTT
29 MAR 2022	- KJK
04 APR 2022	- JRP

A1


LOWER LEVEL FLOOR PLAN

AREAS			
HEATED LIVING	BASEMENT	0	4542
	FIRST FLOOR	2082	
	SECOND FLOOR	2460	
	TOTAL HEATED LIVING	4542	
UNFN. LIVING	UNFN. BASEMENT	0	4542
	UNFN. FIRST FLOOR	0	
	UNFN. SECOND FLOOR	0	
	TOTAL UNFN. LIVING	0	
MECH/STOR/OTHER	UNFN. ATTIC/ MECH.	32	5581
	GARAGE	499	
	COVERED ENTRY	73	
	COVERED PORCHES	435	
B	TOTAL OTHER	1039	
LAST CHECKED: 03.24.2022			

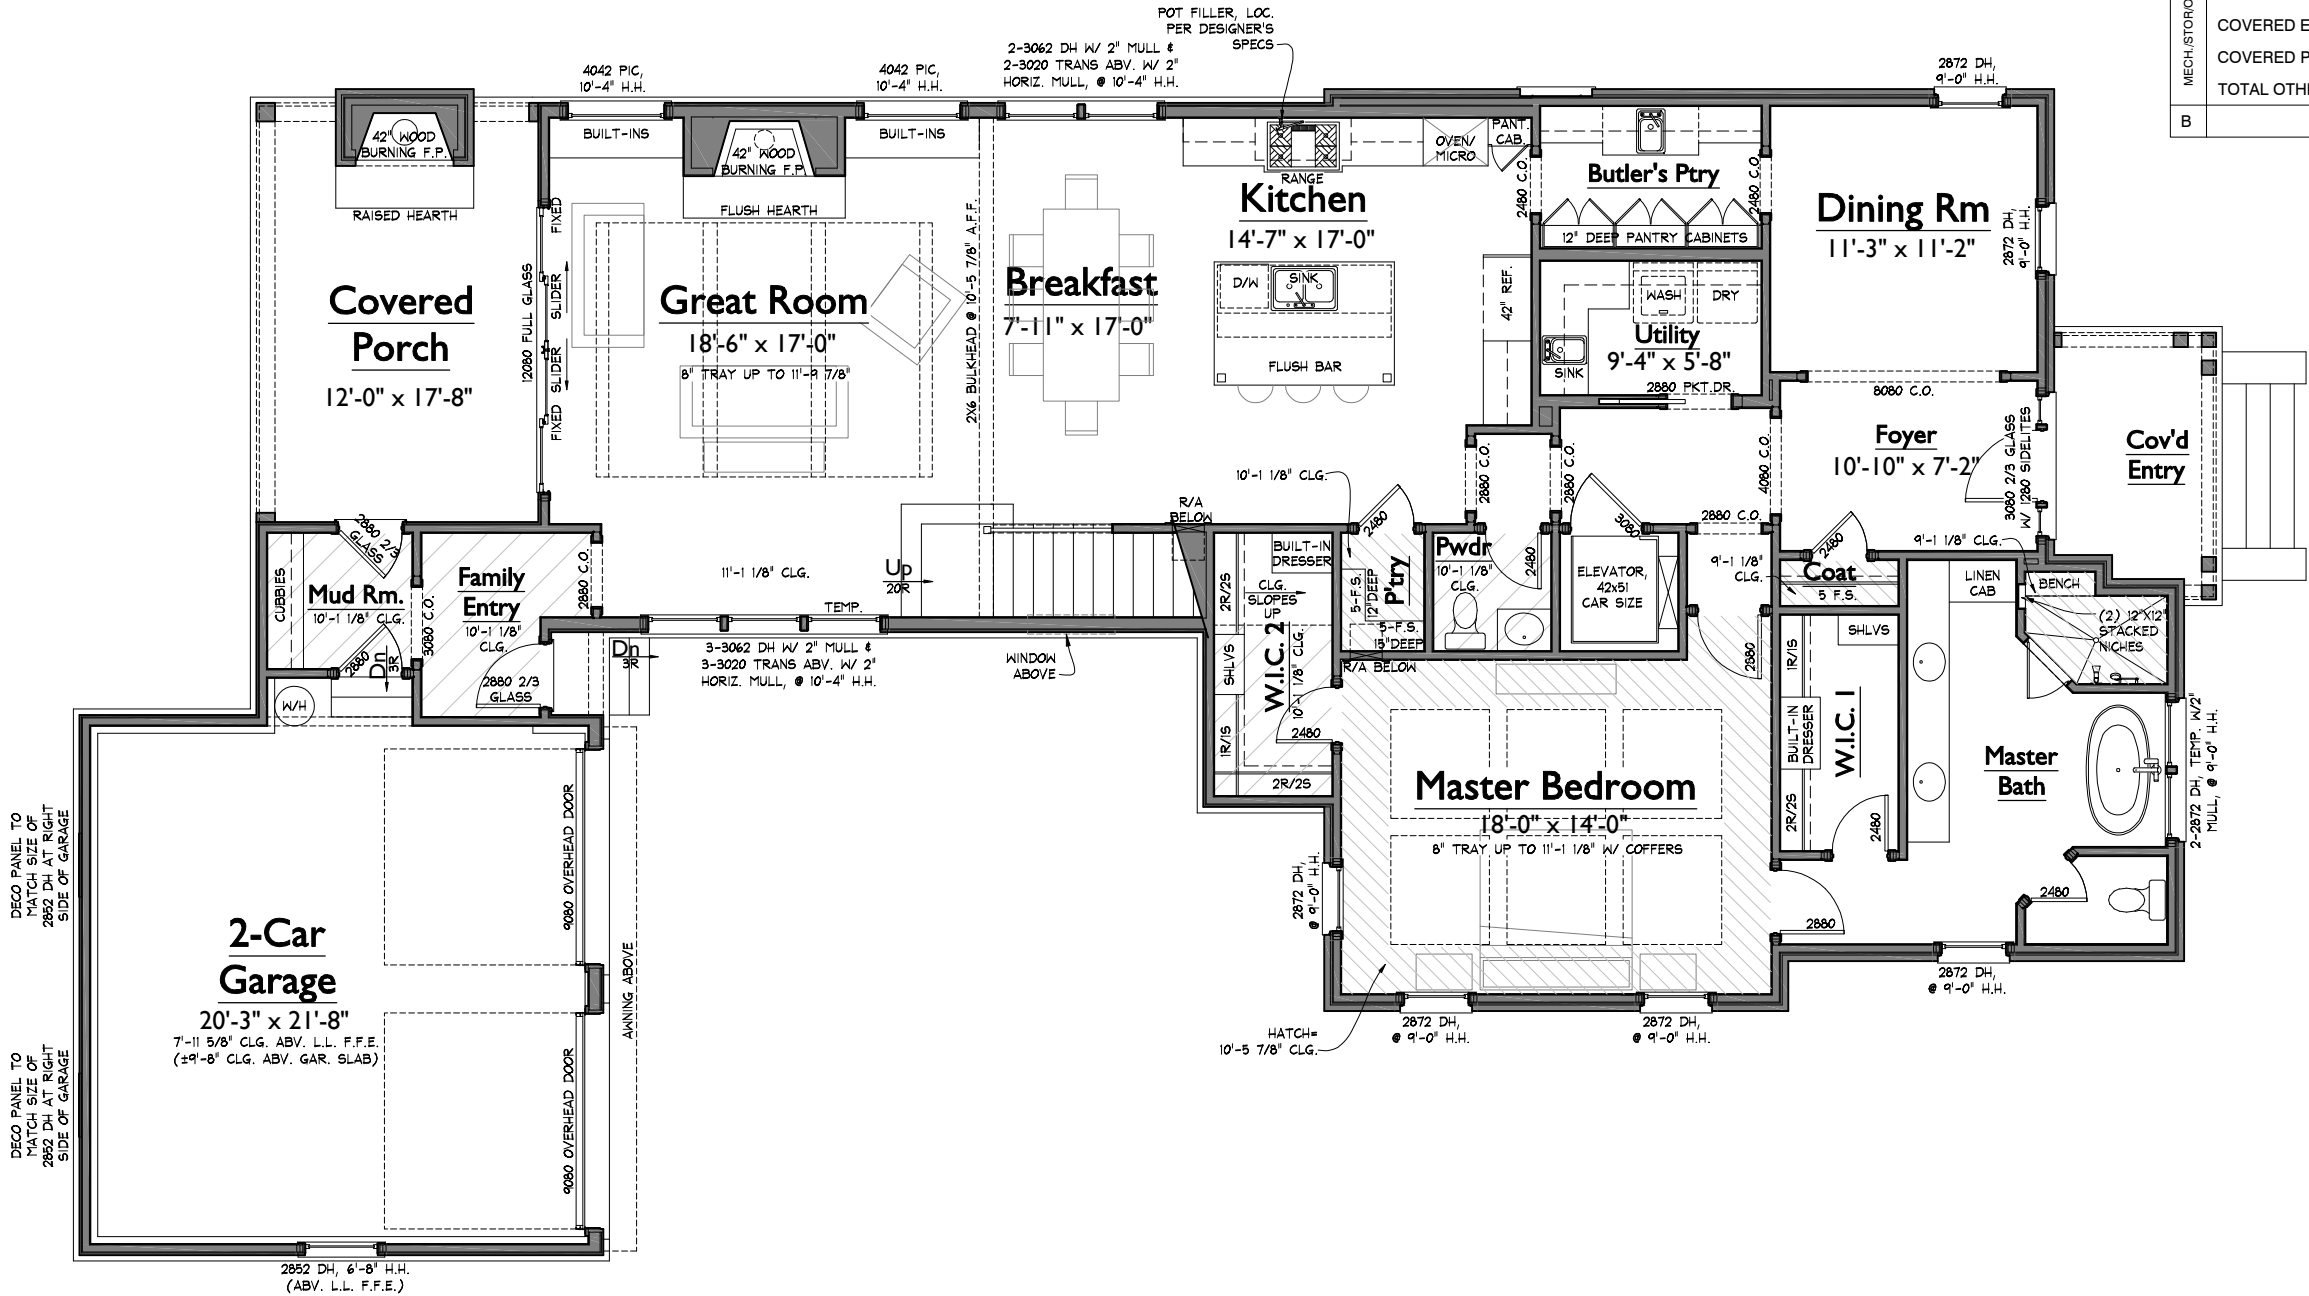

1 LOWER LEVEL FLOOR PLAN
1/8" = 1'-0"

NOTE: ROOMS ON THIS PLAN ARE ANNOTATED WITH SIZES FOR DEPICTIVE PURPOSES ONLY AND MAY VARY DUE TO A NUMBER OF CONDITIONS. ROOM SIZES ARE MEASURED TO FRAMING WHERE WALLS ARE PRESENT. WHERE NO WALLS ARE PRESENT BETWEEN SPACES, ROOMS AS SIZED MAY OVERLAP SLIGHTLY OR NOT TOUCH.

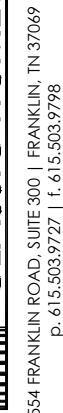

LAST CHECKED: 03.29.2022 KJK

SB002

03 MAR 2022 - JRP

16 MAR 2022 - JRP

24 MAR 2022 - CTT

29 MAR 2022 - KJK

04 APR 2022 - JRP

UPPER LEVEL FLOOR PLAN

04/04/22 11:21a

SR002 - PERMIT



NOTE: ROOMS ON THIS PLAN ARE ANNOTATED WITH SIZES FOR DEPICTIVE PURPOSES ONLY AND MAY VARY DUE TO A NUMBER OF CONDITIONS. ROOM SIZES ARE MEASURED TO FRAMING WHERE WALLS ARE PRESENT. WHERE NO WALLS ARE PRESENT BETWEEN SPACES, ROOMS AS SIZED MAY OVERLAP SLIGHTLY OR NOT TOUCH.

S:\Projects\Splendor Ridge\SR002\X-EL.DWG jllc:exp@rhc 04/04/22 11:27 A



2 RIGHT ELEVATION
1/8" = 1'-0"



1 FRONT ELEVATION
1/8" = 1'-0"



FORD

CLASSIC HOMES

554 FRANKLIN ROAD, SUITE 300 | FRANKLIN, TN 37069
p. 615.503.9727 | f. 615.503.9798

SPLENDOR RIDGE LOT 002

107 SPLENDOR RIDGE DRIVE

SR002

LAST CHECKED: 04.04.2022 - JRP

ISSUE DATE:	
03 MAR 2022 - JRP	
16 MAR 2022 - JRP	
24 MAR 2022 - CTT	
29 MAR 2022 - KJK	
04 APR 2022 - JRP	

A4

ELEVATIONS

04/04/22 11:21a
SR002 - PERMIT

S:\Projects\Splendor Ridge\SR002\X-EL.DWG jllc:exp@rhc 04/04/22 11:22A




3 FRONT ELEVATION OF GARAGE
1/8" = 1'-0"



2 REAR ELEVATION
1/8" = 1'-0"



1 LEFT ELEVATION
1/8" = 1'-0"

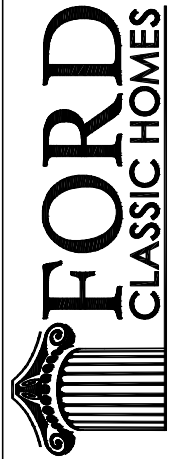

554 FRANKLIN ROAD, SUITE 300 | FRANKLIN, TN 37069
p. 615.503.9727 | f. 615.503.9798

SPLENDOR RIDGE LOT 002
107 SPLENDOR RIDGE DRIVE

SR002

LAST CHECKED: 04.04.2022 -JRP

ISSUE DATE:

03 MAR 2022 - JRP

16 MAR 2022 - JRP

24 MAR 2022 - CTT

29 MAR 2022 - KJK

04 APR 2022 - JRP

A5

ELEVATIONS

04/04/22 11:22a

SR002 - PERMIT